

South Carolina Department of Health and Environmental Control  
Division of Ocean and Coastal Resource Management  
927 Shine Avenue  
Myrtle Beach, South Carolina 29577

**March 18, 2015**  
**Permit Application Public Notice**

***Lisa Foster, OCRM-15-086-S***

The Department has received an application for a permit for the alteration of a critical area. The application was submitted pursuant to the Coastal Zone Management Act (Act 123) of 1977 South Carolina General Assembly. The application in brief, is described as follows:

**LOCATION:** On and adjacent to Mount Gilead Creek at 527 Mount Gilead Road, Murrells Inlet, Georgetown County, South Carolina.  
TMS: 197-17-08-042.

**WORK:** The work as proposed consists of constructing a dock. Specifically, the applicant seeks to install a new 4' x 24' walkway leading to a covered 12' x 16' pierhead. A fish cleaning station is proposed where the walkway meets the dock on the ebbside of the walkway and floodside of the walkway, a 4' x 4' ramp platform is proposed. The ramp will access a channelward 10' x 20' floating dock. Ebbside of the new floating dock, an 11' x 18' boatlift is proposed adjacent to the floating dock. The existing structure will be removed. The work as described is for private, recreational use.

This public notice is being distributed to all known interested persons and agencies to assist in developing facts on which a decision by the Department can be based. Comments concerning the proposed work must be submitted in writing, setting forth sufficient detail to furnish a clear understanding of the reasons for support or opposition.

Comments regarding this application must be received by the Department on or before **April 2, 2015**. For more information, please contact:  
**Chris Stout at 843-238-4528 or via email at [stoutcm@dhec.sc.gov](mailto:stoutcm@dhec.sc.gov).**

**NOTE:** Plans depicting the proposed work are available and will be provided upon receipt of a written request or may be viewed on the Department website at  
<http://www.scdhec.gov/Apps/Environment/PublicNotices>.

CHANNEL EDGE

EBB

FLOOD

MOUNT GILEAD CHANNEL

SEAWALL  
CRITICAL LINE

SPC-NAD 1983  
N:638758.00  
E:2604275.13

SPC-NAD 1983  
N:638738.87  
E:2604264.84

N:638757.16  
E:2604302.04

CONC.  
MON.

S 19°24'42" W 29.65'

N 51°10'11" E 24.81'

N:638715.64  
E:2604272.67

N/F  
CLOER / FOSTER  
LOT 43  
TAX#197-17-08-042

N 73°07'01" W 157.14'

N/F  
KELLY ALONZO WELLINGTON  
LOT 42  
TAX#197-17-08-041

RBF

N 17°52'05" E 99.74'


MT. GILEAD RD

RECEIVED

MAR 09 2015

DHEC - OCRM  
CHARLESTON OFFICE

N/F  
MICHAEL & JANICE COWARD  
LOT 44  
TAX#197-17-08-043

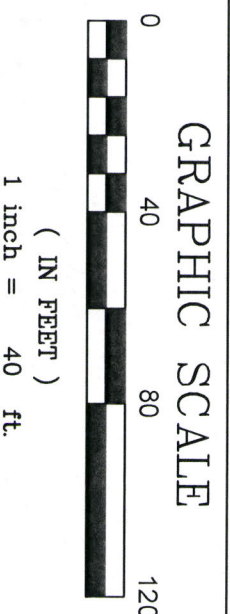

CRITICAL LINE SURVEY

MOUNT GILEAD  
LOT 43

HORRY COUNTY

DATE: 03/03/2015

S.C. OCRM CRITICAL LINE APPROVED IN FIELD  
BY CHRIS STOUT ON:

OCRM-15-086-S

APPLICANT/ LISA FOSTER  
OWNER 465 527 MT. GILEAD RD

MURRELLS INLET, SC 29576




the  
BRIGMAN  
COMPANY

wetland consulting - forest management - land surveying  
P.O. Box 1532 - Conway, SC 29528 - P(843) 248-9388 F(843) 248-9596  
LMS MT. GILEAD-15-086-S 10/30/2015-15316



EBB  
FLOOD

MOUNT GILEAD CHANNEL

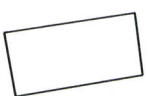

CONC.  
MON.

CONC.  
MON.

CONC.  
MON.

S 87°49'19" W 151.90'

N/F  
MICHAEL & JANICE COWARD  
LOT 44  
TAX#197-17-08-043

N/F  
CLOER / FOSTER  
LOT 43  
TAX#197-17-08-042

N 73°07'01" W 157.14'

N/F  
KELLY ALONZO WELLINGTON  
LOT 42  
TAX#197-17-08-041

PLAN SURVEY


MOUNT GILEAD  
LOT 43

HORRY COUNTY

DATE: 03/03/2015

OCRM-15-086-S  
S.C. OCRM CRITICAL LINE APPROVED IN FIELD  
BY CHRIS STOUT ON:

APPLICANT/ LISA FOSTER  
OWNER  
527 MT. GILEAD RD  
MURRELLS INLET, SC 29576

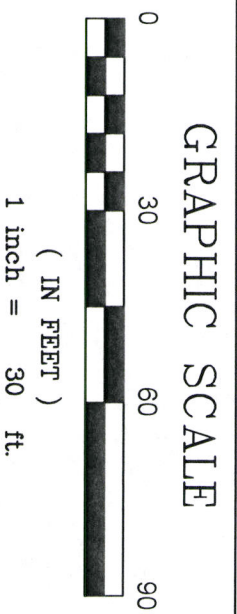

RECEIVED  
MAR 03 2015  
DHEC - OCRM  
CHARLESTON OFFICE



the  
BRCM  
COMPANY  
wetland consulting - forest management - land surveying  
P.O. Box 1532 - Conway, SC 29528 - P(843) 246-9388 (R(43)) 246-6586  
435  
MT GILEAD-43-1002 10/20/2016-15316



# GRAPHIC SCALE



( IN FEET )  
1 inch = 10 ft.

RECEIVED

MAR 09 2015

DHEC - OCRM  
CHARLESTON OFFICE

## MOUNT GILEAD CHANNEL

EXISTING  
4' X 14.5' WALKWAY  
(14.5' BULKHEAD TO FIXED)

PROPOSED  
12' X 16'  
FIXED  
COVERED  
DOCK

4' X 4'  
PLATFORM

3' X 20'  
RAMP

10' X 20'  
FLOATING  
DOCK

Mean High Water Line

Mean Low Water Line

PROFILE SURVEY

MOUNT GILEAD  
LOT 43

HORRY COUNTY

03/03/2015

S.C. OCRM CRITICAL LINE APPROVED IN FIELD  
BY CHRIS STOUT ON:

OC2M-15-086-S

APPLICANT/ LISA FOSTER  
OWNER


527 MT. GILEAD RD  
MURRELLS INLET, SC 29576

(Not to Scale)

EXISTING, SLOPED  
CONCRETE BULKHEAD

MHW/HTL  
OCR-M-CL  
TOP @ 4' ELEV. (NAVD 1988)

Existing Grade  
(approximate)

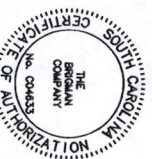


the  
B R Y C M A N

COMPANY

wetland consulting - forest management - land surveying  
P.O. Box 1532 - Conway, SC 29528 - p(843) 248-9388 f(843) 248-9596  
AUS MT. GILEAD-43-DOCK JOB#0865-15315



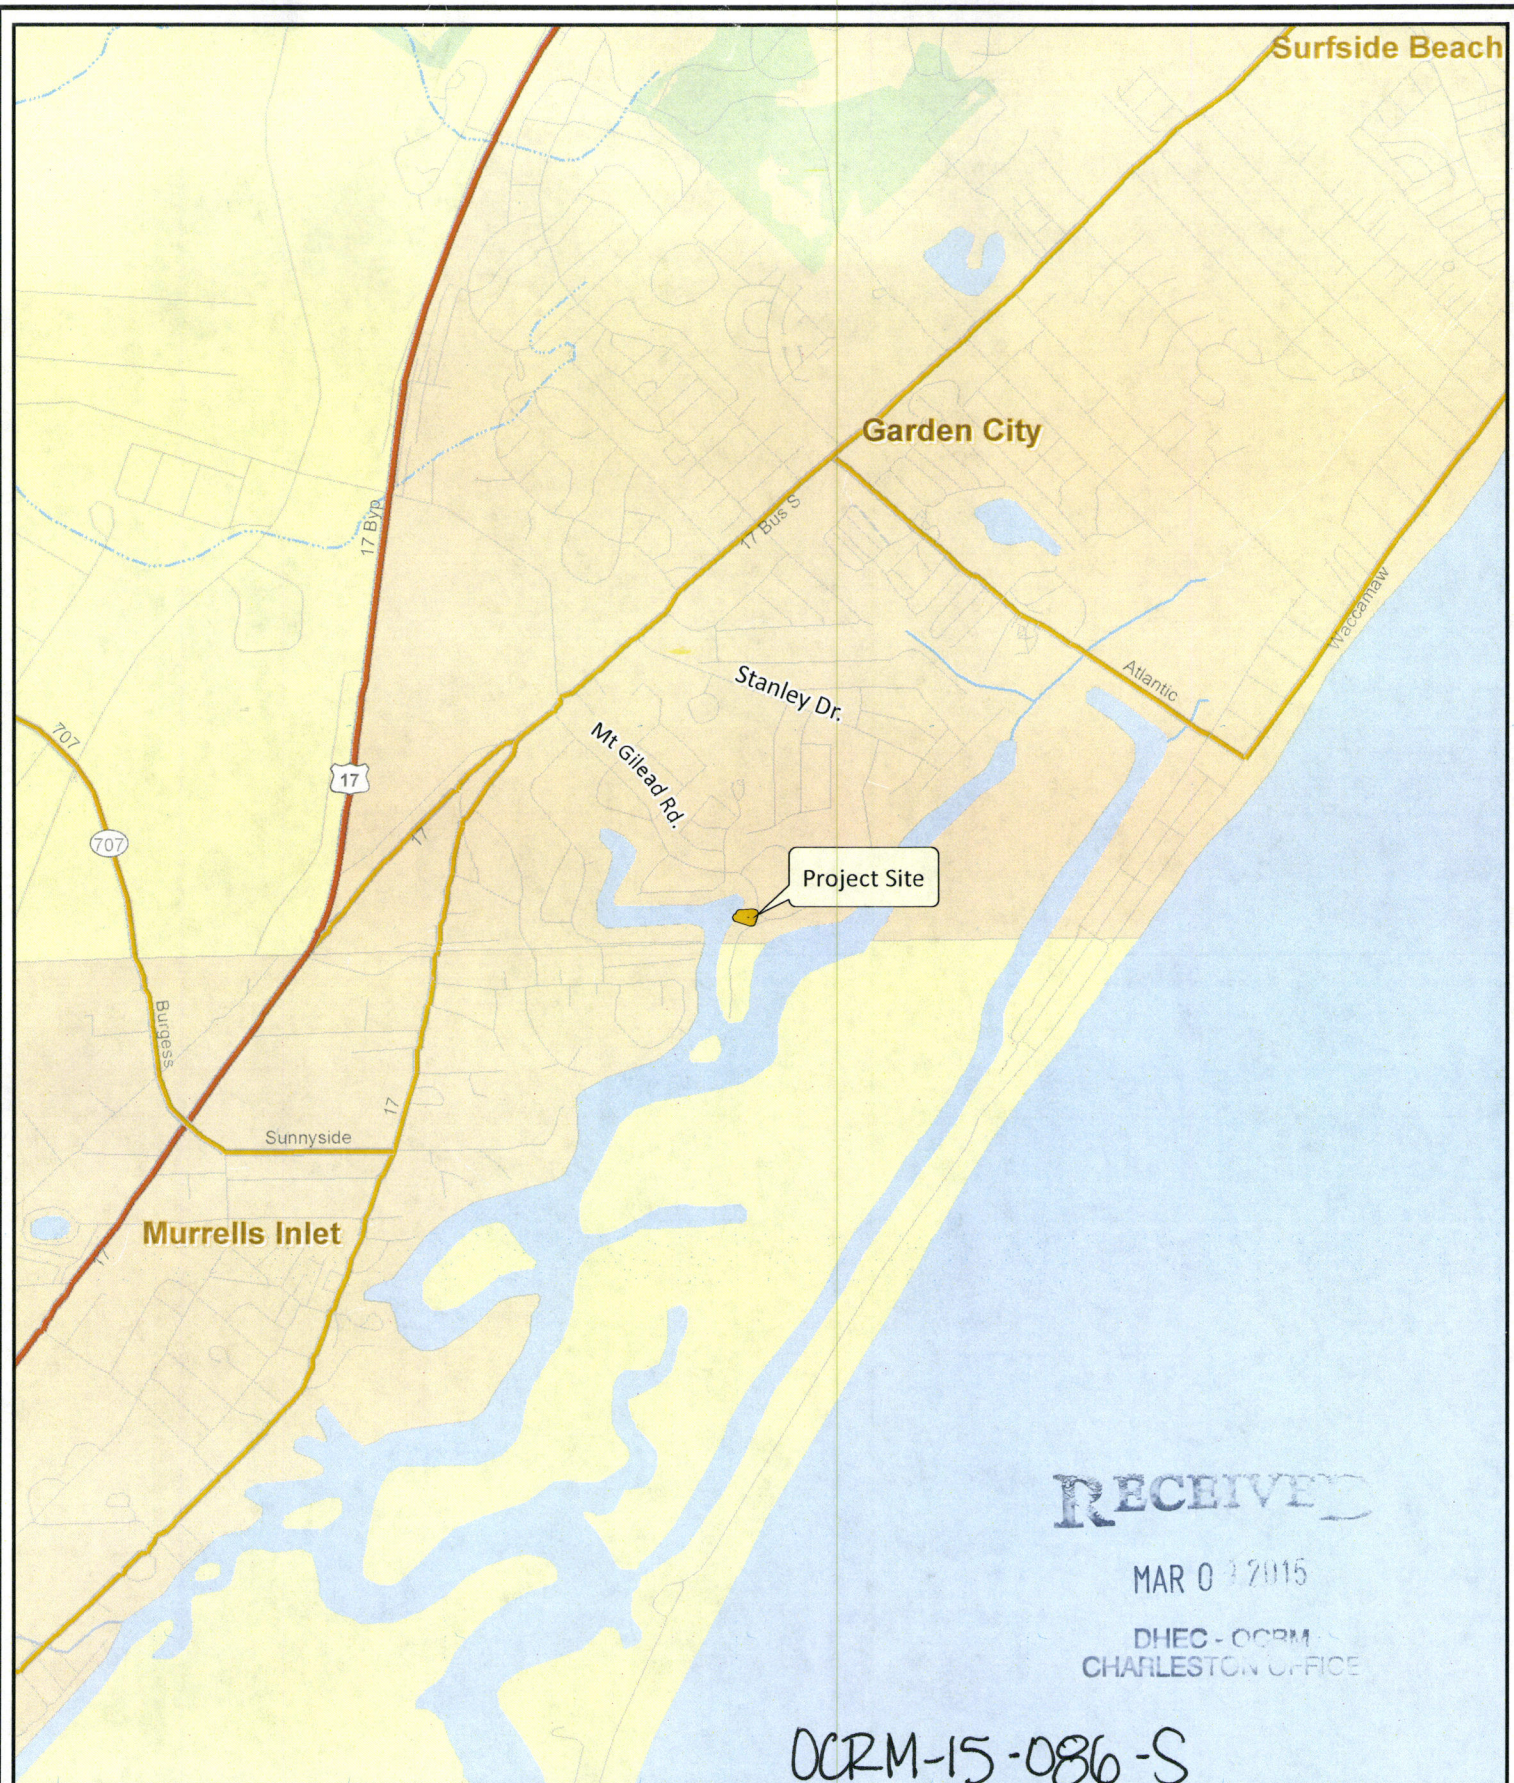

the  
**BRIGMAN**  
**COMPANY**  
wetland consulting - forest management

800 Legion Street - Conway, SC 29526 - Phone (843) 248-9388 - Fax (843) 248-9596 - www.thebrigmancompany.com


Vicinity Map  
Mount Gilead Lot 43  
TMS#: 197-17-08-042  
Horry County, SC  
March 3, 2015



1" equals 2,000'

00885-15315



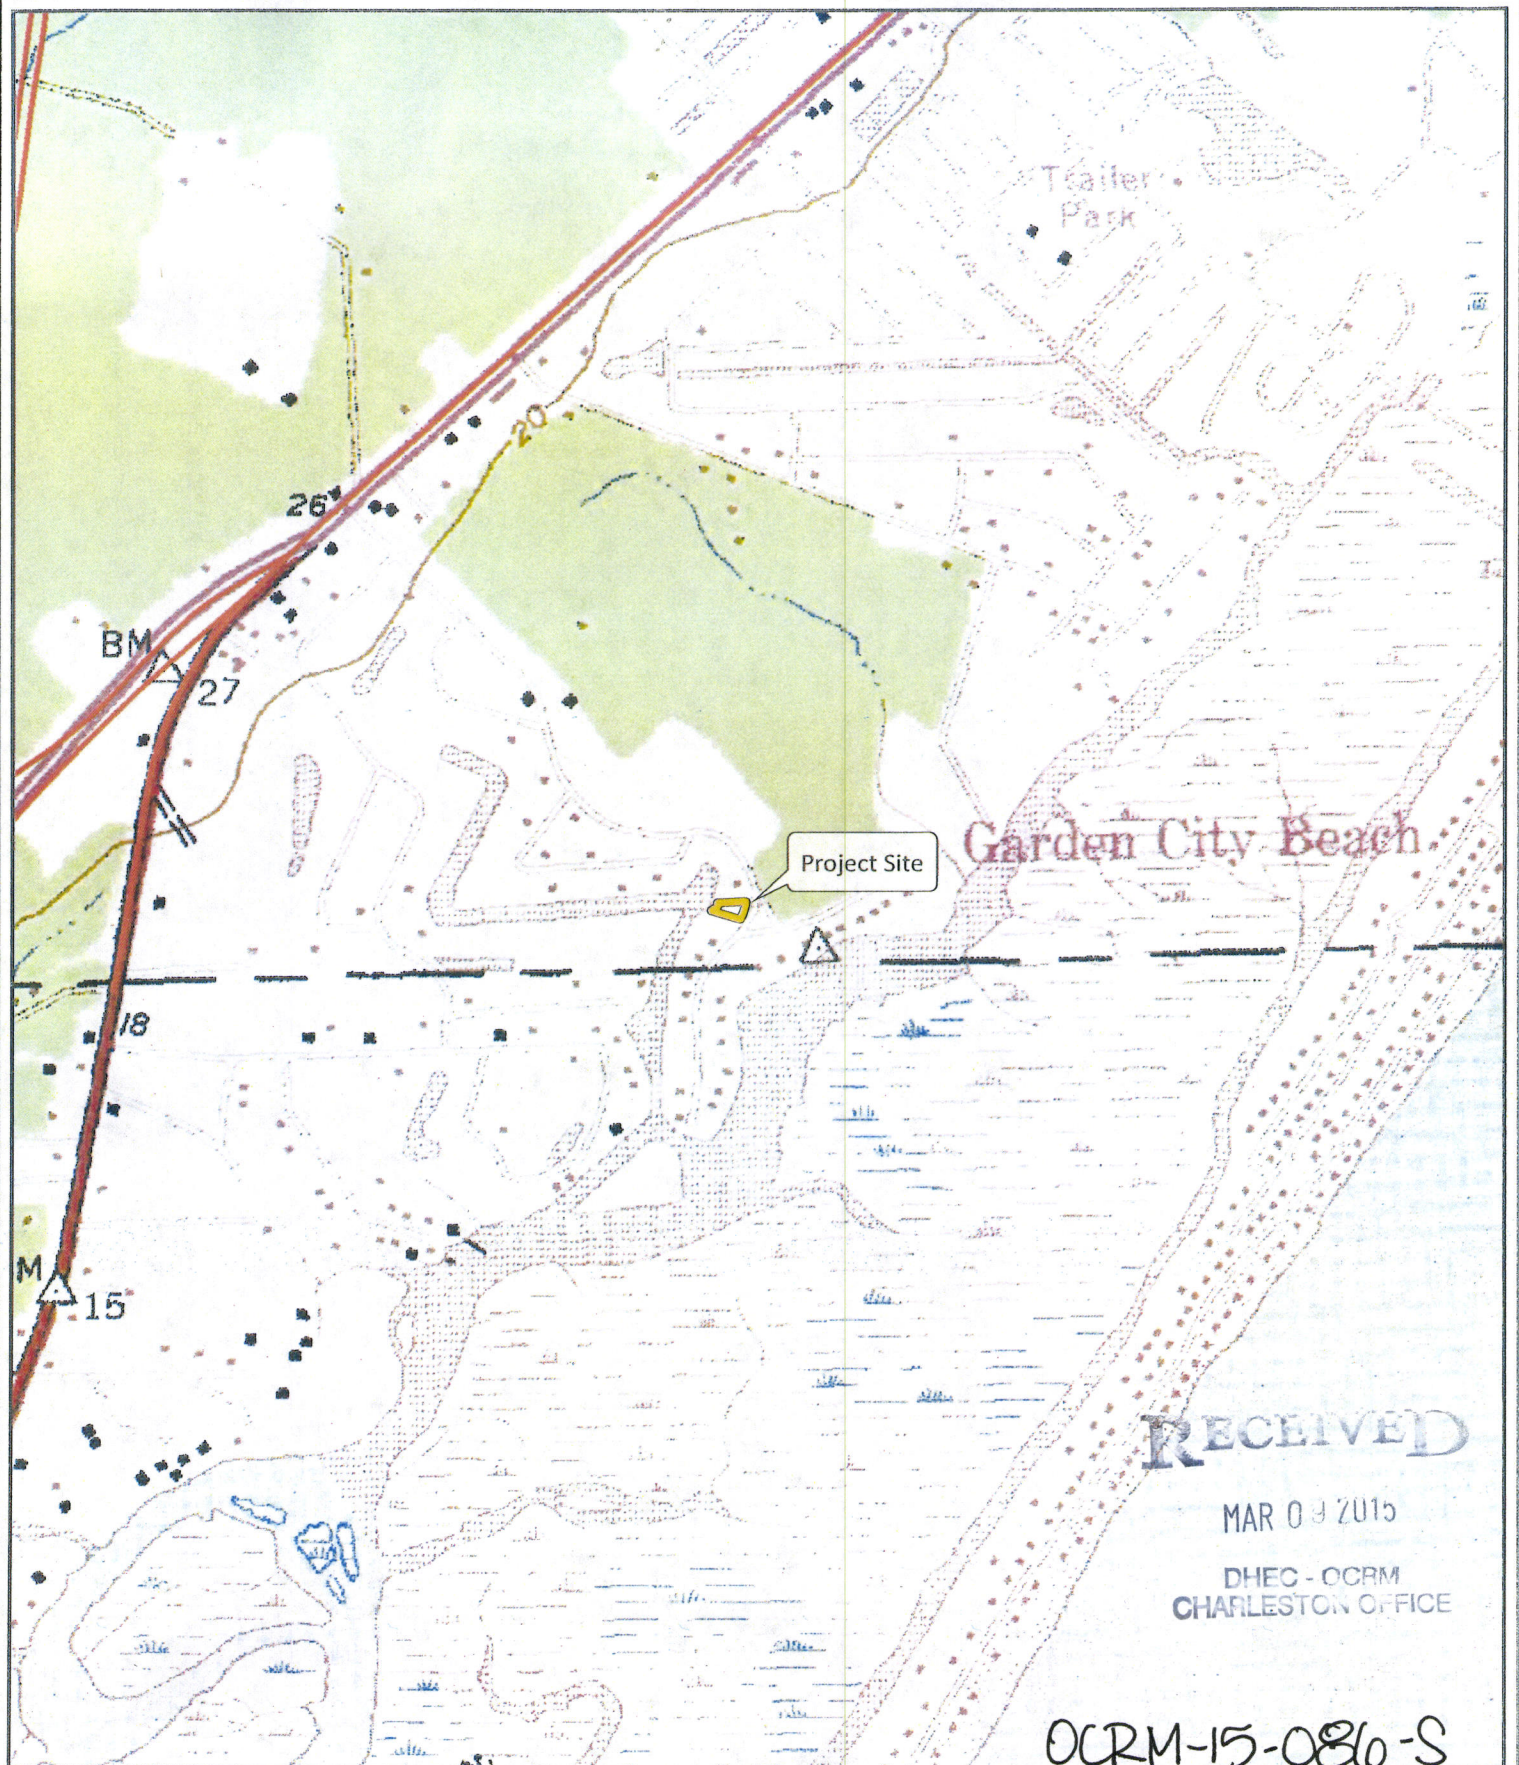

the  
**BRIGMAN**  
**COMPANY**  
wetland consulting - forest management

800 Legion Street - Conway, SC 29526 - Phone (843) 248-9388 - Fax (843) 248-9596 - [www.thebrigmancompany.com](http://www.thebrigmancompany.com)

USGS Topographic Map

Mount Gilead Lot 43

TMS#: 197-17-08-042

Horry County, SC

March 3, 2015



1" equals 1,000'

00885-15315